



GARY BRINK & ASSOCIATES
ARCHITECTS

6506 SCHROEDER ROAD
MADISON, WI 53711
608-273-9636
608-273-3757 (FAX)

TYPICAL UNIT NOTES

1. ALL FIRST FLOOR UNITS TO BE HANDICAP ACCESSIBLE PER WISCONSIN ADMINISTRATION CODE - ILNR 63.
2. LIGHT SWITCHES, ELECTRICAL OUTLETS, THERMOSTATS AND OTHER CLIMATE CONTROLS SHALL BE NO HIGHER THAN 48" ABOVE FINISHED FLOOR AND NO LOWER THAN 15" ABOVE FINISHED FLOOR. THE MAXIMUM HEIGHT AT COUNTERTOPS IS 44", INCLUDING CIRCUIT BREAKER PANELS. PAN OR LIGHT CONTROLS OVER KITCHEN RANGES ARE NOT REQUIRED TO COMPLY.
3. PROVIDE SOLID 2x6 BLOCKING (3/8" TO TOP, ABOVE FINISHED TOP OF TUB, INDICATED THIS ON PLANS.
4. ALL BEDROOM CLOSETS TO HAVE TWO CLOTHES RODS AND TWO SHELVES FOR 50% OF CLOSET LENGTH AND ONE SHELF ROD FOR BALANCE. ALL LINEN CLOSETS TO HAVE FOUR SHELVES FULL DEPTH OF CLOSET. ALL OTHER CLOSETS TO HAVE ONE ROD AND ONE SHELF. ALL LAUNDRY ROOMS TO HAVE TWO SHELVES ABOVE WASHER AND DRYER. IN BEDROOM CLOSETS WHERE DOUBLE SHELF AND ROD OCCUR, PROVIDE SHELVING WITH THE TOP SHELF MOUNTED AT 64" AFF. AND BOTTOM SHELF MOUNTED AT 44" AFF.
5. WALLS AND CEILINGS OF ALL CLOSETS AT FIRST FLOOR UNITS UNDER STAIRS LEADING TO SECOND FLOOR UNITS TO HAVE TWO LAYERS OF 5/8" TYPE 'X' DRYWALL APPLIED TO 2x WOOD FRAMING AT STRINGERS AT 24" O.C.
6. VERIFY ROUGH OPENINGS REQ'D AT TUB/SHOOWER UNITS BEFORE CONSTRUCTING WALLS.




TYPICAL TOILET FIXTURES

- (A) MEDICINE CABINET • 48" AFF. TO BOTTOM OF CABINET
- (B) 24" TOWEL BAR • 40" AFF.
- (C) 18" TOWEL BAR • 48" AFF.
- (D) TOILET DISPENSER • 18" AFF.


NOTES:

1. TYPICAL PARTY WALL: DOUBLE 2x4 STUD WALL AT 16" O.C. 1" GAP BETWEEN WALLS - 5/8" DRYWALL BOTH SIDES - 2 LAYERS 2 1/2" SOUND BATT INSULATION IN CAVITY.
2. TYPICAL INTERIOR PARTITION: 2x4 STUDS @ 16" O.C. W/ 1/2" DRYWALL BOTH SIDES.
3. TYPICAL PLUMBING WALL: 2x6 STUDS @ 16" O.C. W/ 5/8" DRYWALL BOTH SIDES. WHERE PLUMBING WALL IS ALSO PARTY WALL USE WALL TYPE 1 AND APPLY 5/8" TYPE 'X' GUS OVER ENTIRE WALL BEFORE SETTING TUB MODULE - ADJUST WALL DIMENSIONS AS REQ'D AT TUB MODULES.
4. 2x6 STUDS AT 16" O.C. W/ 6" BATT INSULATION AND 5/8" DRYWALL ON UNIT SIDE & 7/16" OSB SHEATHING ON EXTERIOR SIDE.
5. SECONDARY PARTY WALL: 2x4 OR 2x6 STUDS @ 16" O.C. W/ 3 1/2" SOUND BATT & 5/8" DRYWALL BOTH SIDES. (USED @ STAIRWELL ONLY).
6. TYPICAL EXTERIOR PARTITION @ GARAGES: 2x4 STUDS @ 16" O.C. W/ EXTERIOR SHEATHING ON I SIDE AND 5/8" TYPE 'X' DRYWALL ON INTERIOR SIDE. FIRE TAPE ONLY.
7. INTERIOR GARAGE WALL TO UNIT: 2x6 STUDS @ 16" O.C. W/ 6" R-13 BATT INSULATION & 5/8" TYPE 'X' DRYWALL BOTH SIDES.
8. WALLS SEPARATING UNITS: 2x4 STUDS @ 16" O.C. WITH 5/8" TYPE 'X' BOTH SIDES. FIRE TAPE ONLY.

NOTE:
INSIDE DIMENSIONS ARE
STUD FACE TO STUD FACE.
OUTSIDE DIMENSIONS ARE
TO OUTSIDE FACE OF
SHEATHING.

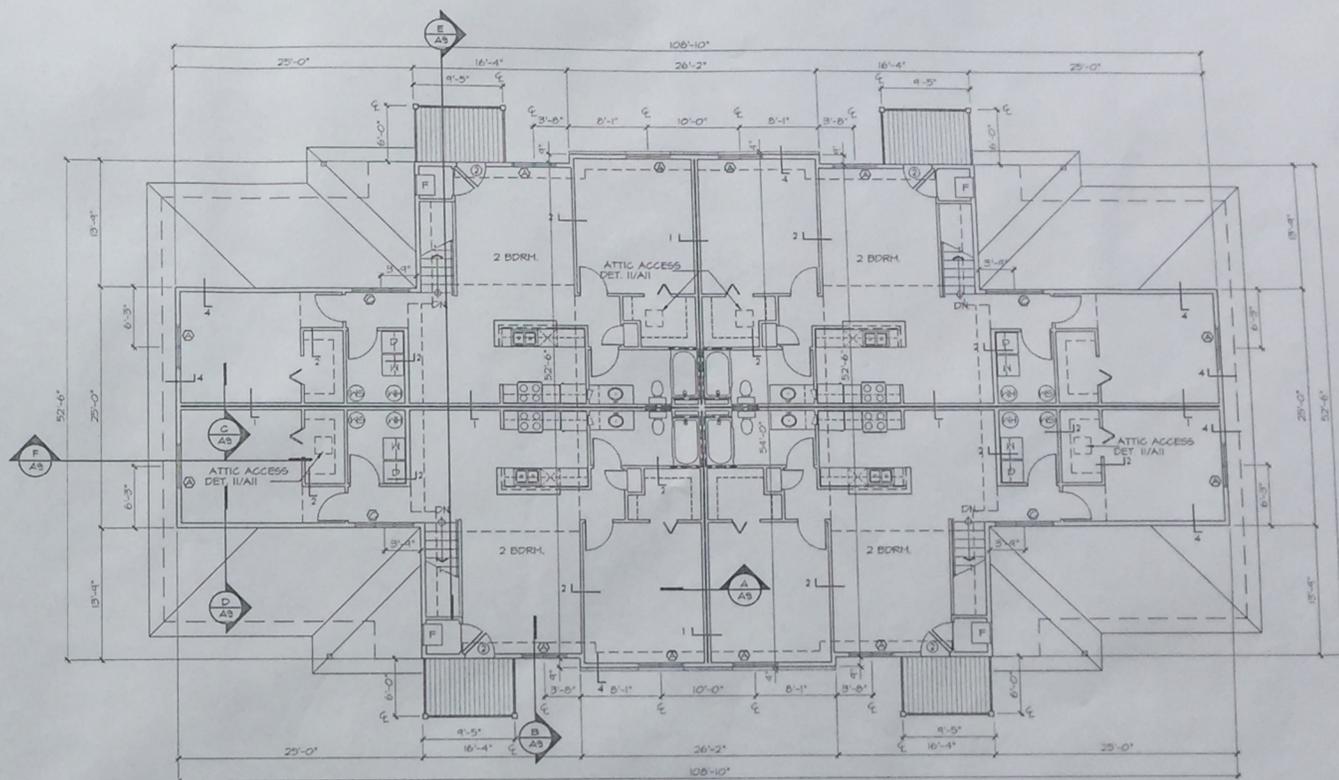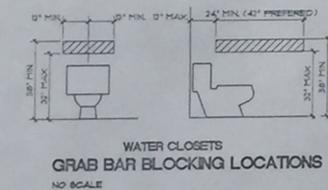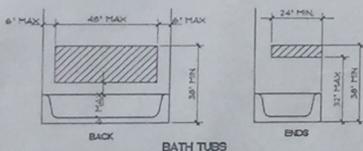

SECOND FLOOR PLAN - BUILDING 'A'
1/8" = 1'-0"

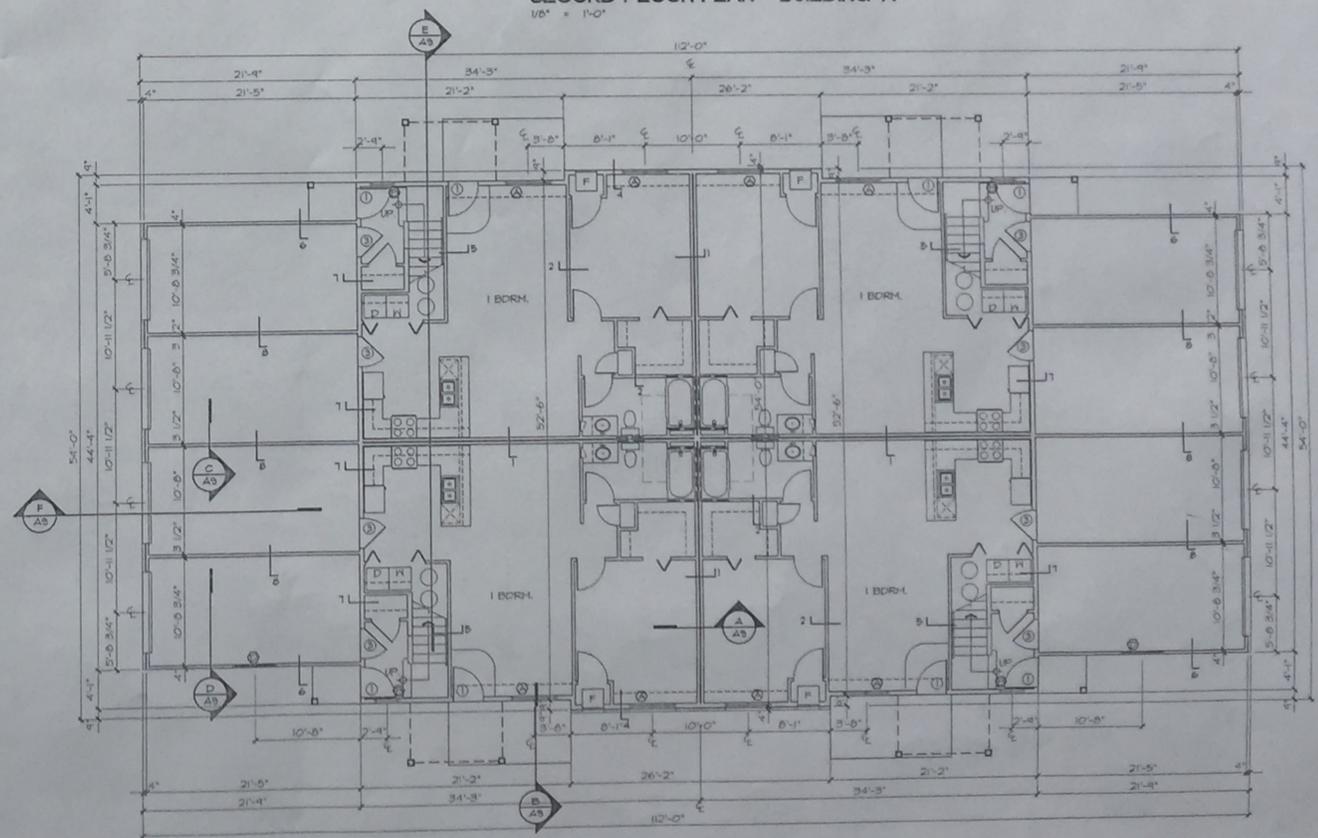

FIRST FLOOR PLAN - BUILDING 'A'
1/8" = 1'-0"

PROJECT: SUNSET DRIVE APARTMENTS
SUNSET DRIVE
MILTON, WISCONSIN
CLIENT: MIRKWOOD DEVELOPMENT, INC.
1507 NEWPORT AVENUE
JANESVILLE, WISCONSIN 53545

© 1998 GARY BRINK & ASSOC.
Any duplication, reproduction,
or use by any other party is
prohibited unless prior written
authorization is received from
GARY BRINK & ASSOC.

PROJECT: 9746
CAD FILE: AS-9746
DRAWN BY: TB
DATE: 05/5/98